

# DEVELOPMENT NOTES:

**Climbing :** Allowed with possible seasonal closures for habitat protection

**Trails :** Loop trails provided (where feasible) for a variety of skill levels and experiences

**Site Access :** 20' wide access with rustic barrier and 8' wide ADA approved soft surface side path; improved visibility along Hwy 224; improved pedestrian connection to Trimet bus 31 stop

**Education :** Trail head kiosks; accessible nature trail; interpretive signs and passive exhibits

**Parking :** 20 spaces dispersed in groups of 1 or 2 around a one-way drive; bike parking; passenger drop-off

**LEGEND**

**Trails**



- Accessible
- Beginner
- Intermediate
- Expert

**Sensitive Areas**

- Wall
- Wetland
- Rockfall

**Additional Items**

- TRIMET BUS STOP

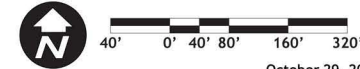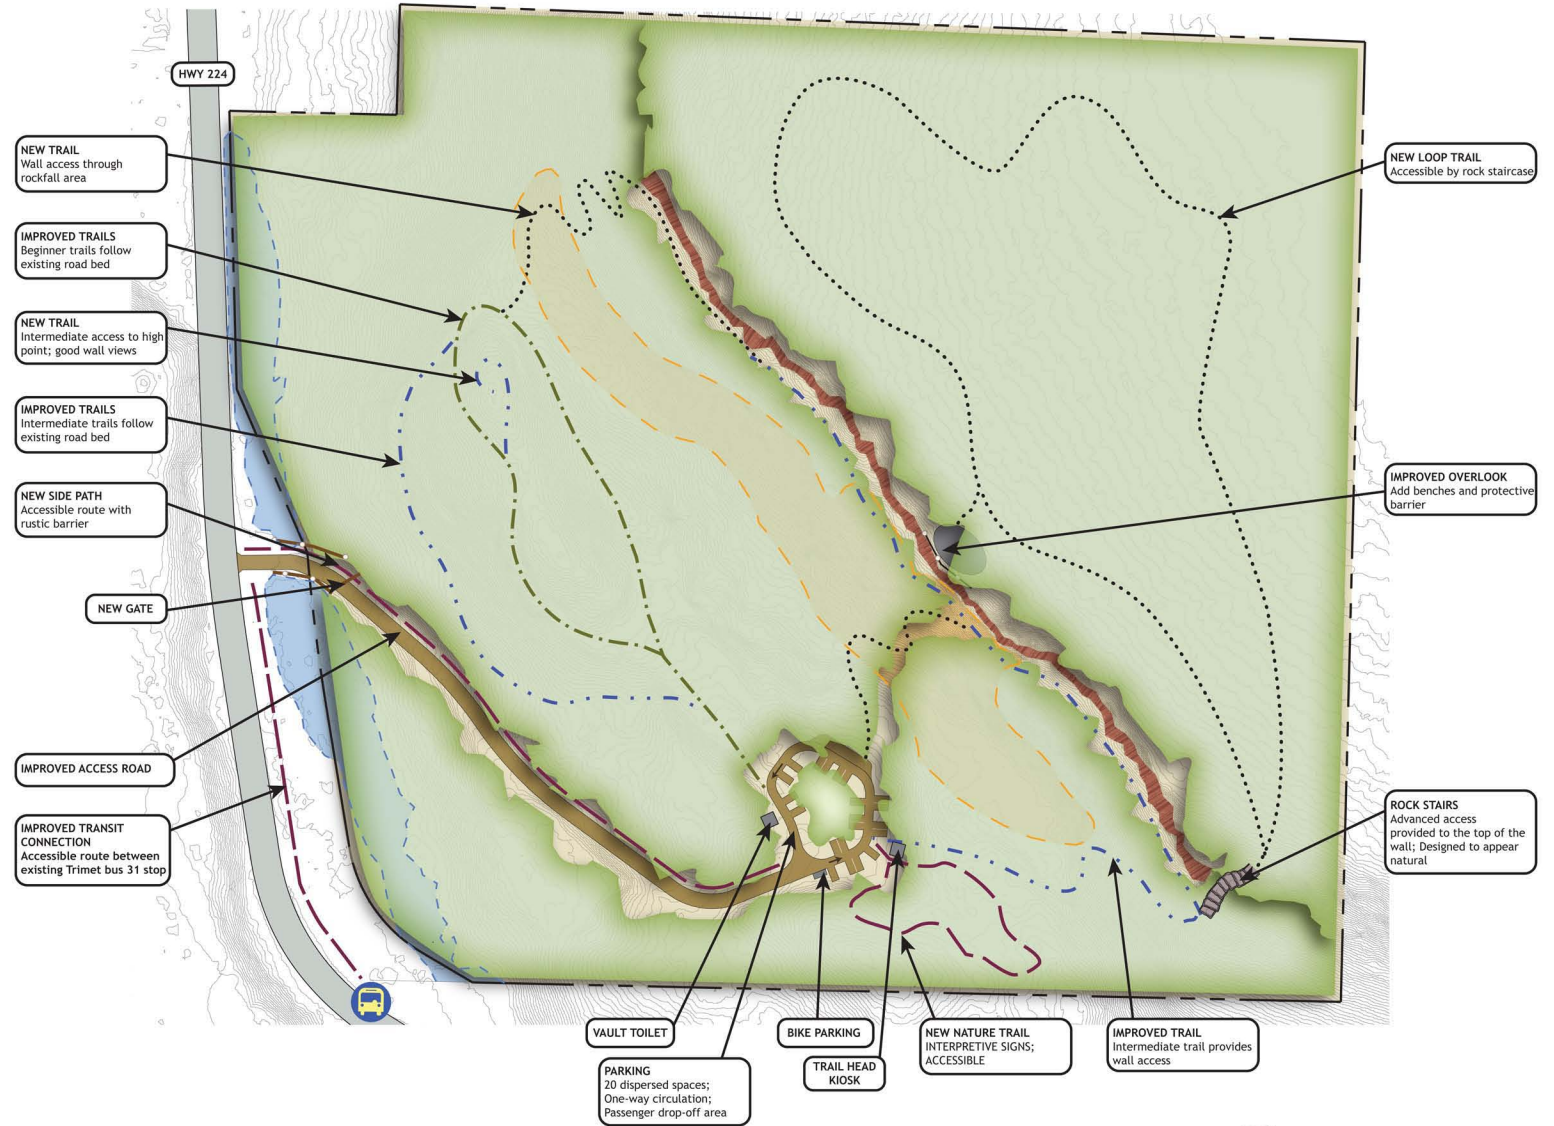

October 29, 2008

## MADRONE WALL FINAL CONCEPT DESIGN - DRAFT